




2-Story Loft Twin Home with 3-Stall Garage

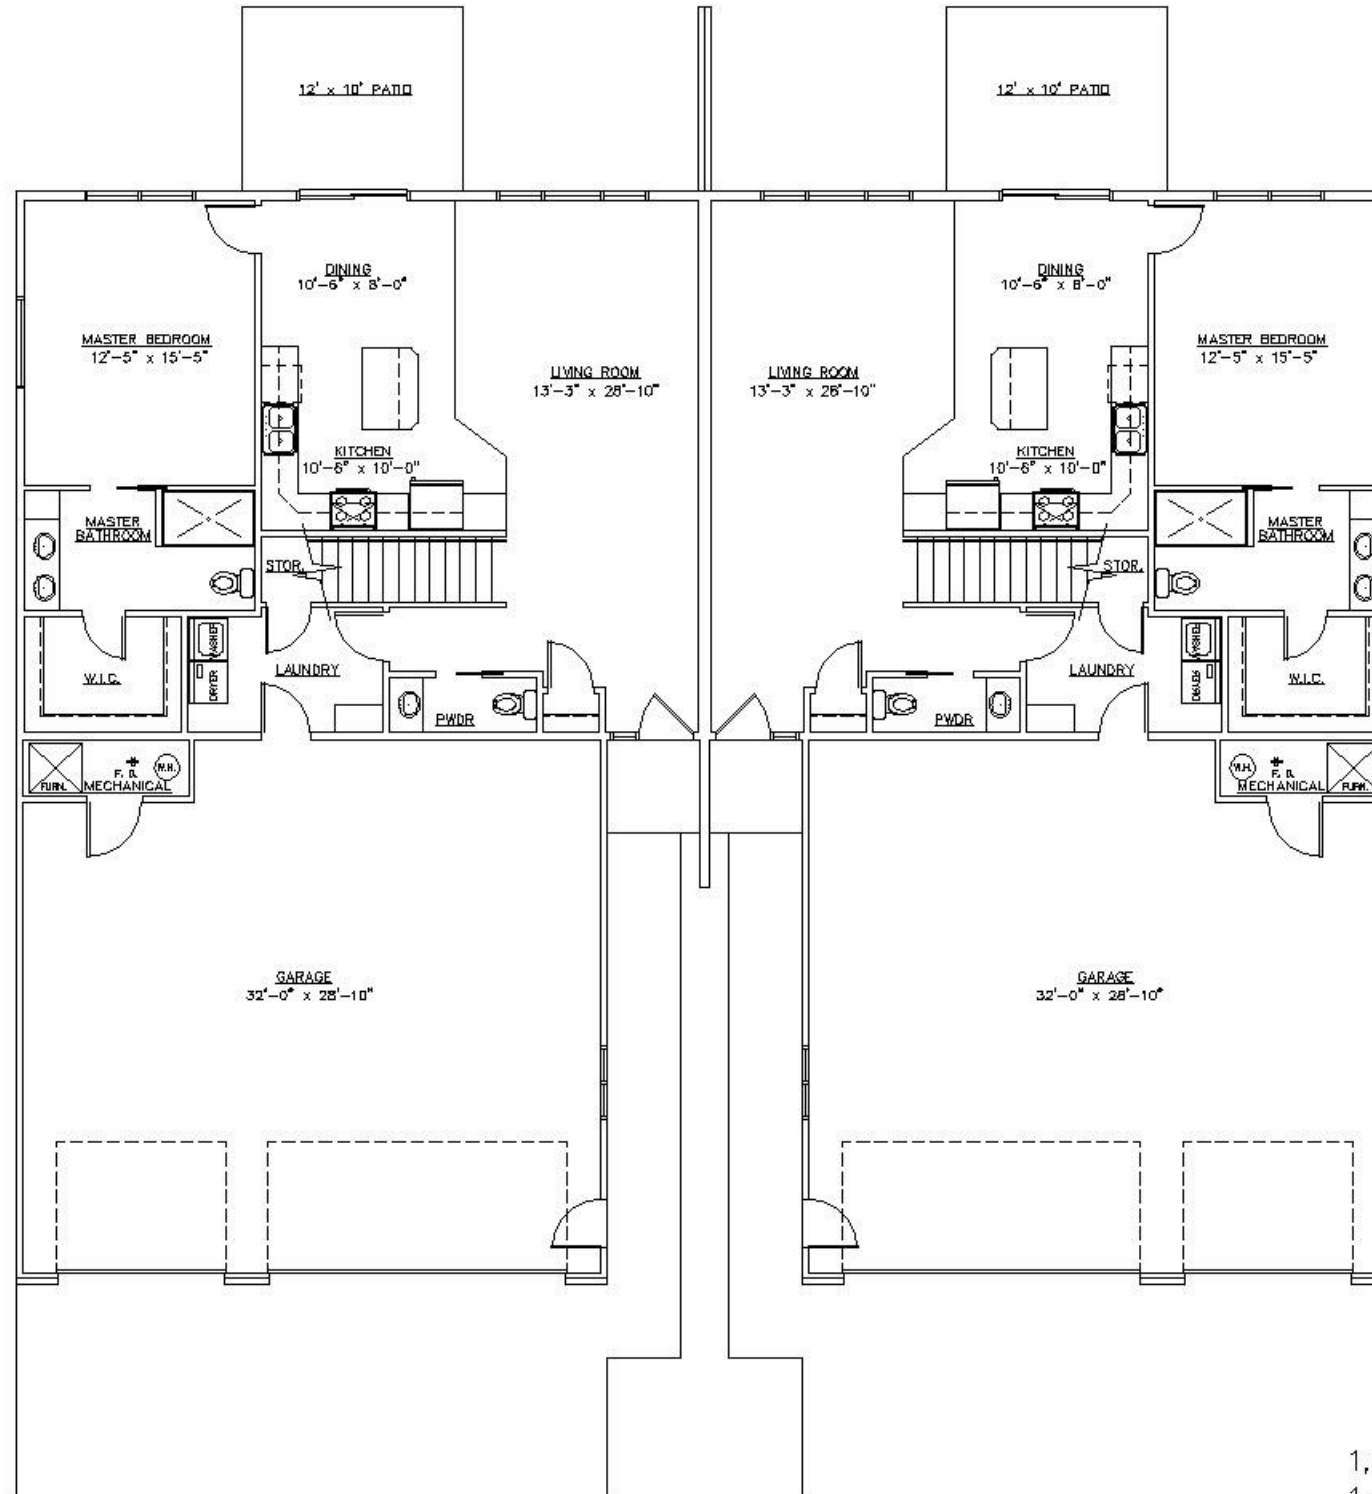


LOFT PLAN 2

1,144 SQ. FT.
1,991 SQ. FT. TOTAL

XXXXXX XXXXXX XXXXXX Sioux Falls, SD	
DWG. TITLE: MAIN LEVEL FLOOR PLAN	
DWG. No.: DWG\RES\Loft Planning	
DR. BY: S. BERMUDEZ	DATE: 202008
SCALE: 1/4" = 1'-0"	APPD. BY:
LOYALTY HOMES, LLC	

Main Level Floor Plan

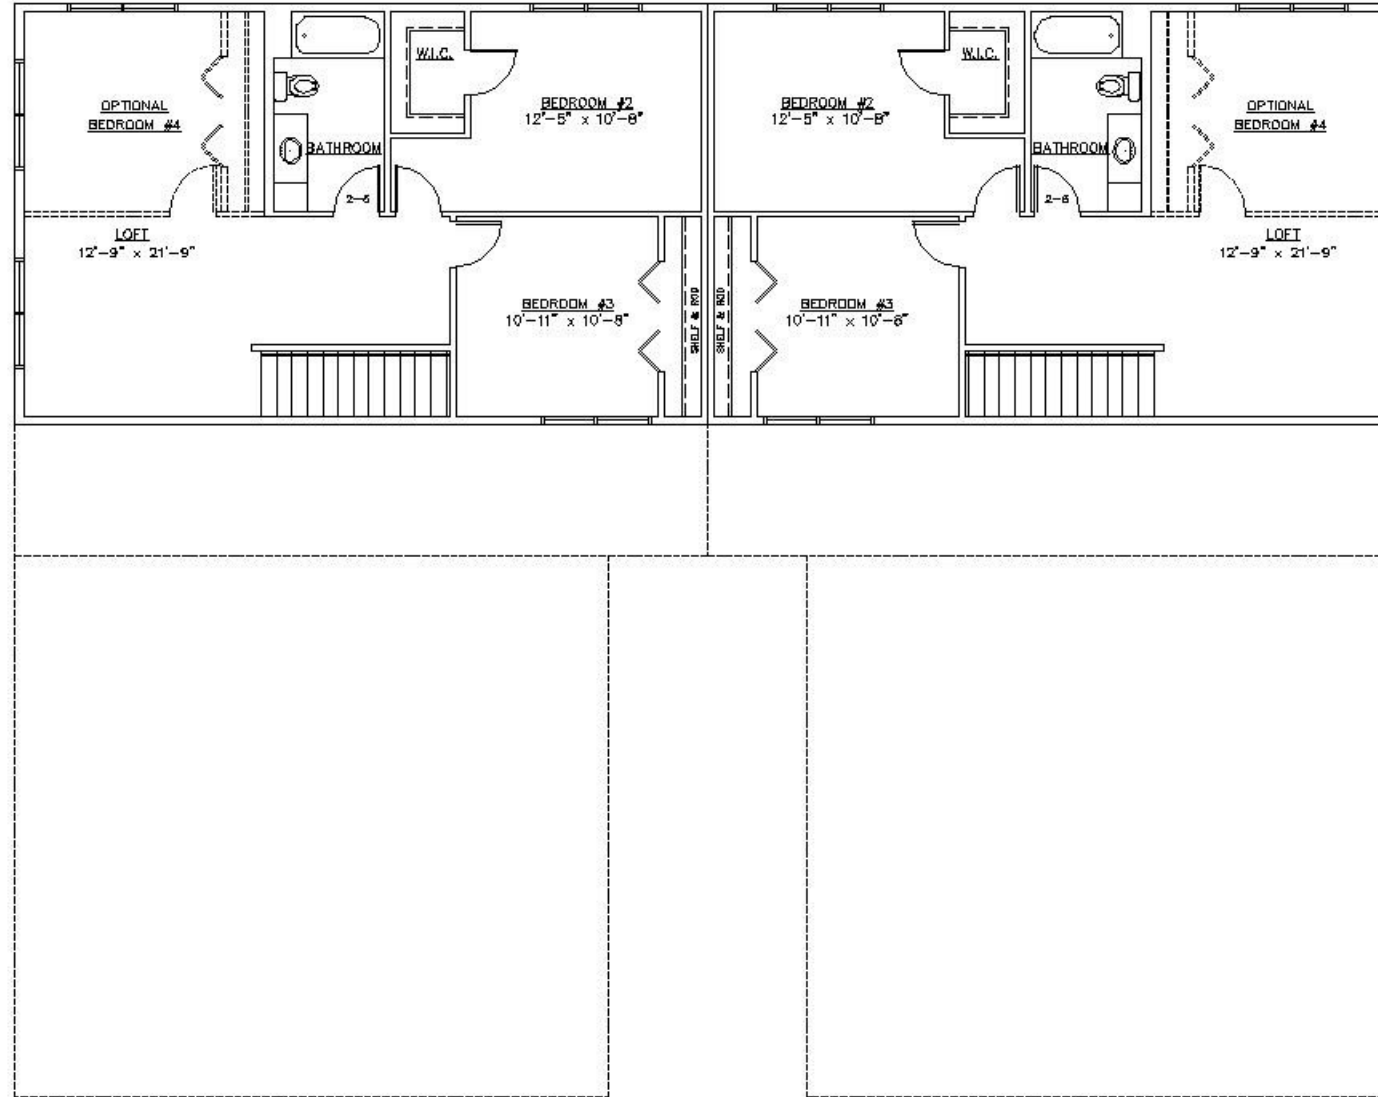

LOFT PLAN 2

NOTE:
WINDOWS MUST MEET OR
EXCEED L.I.S.S. PAVING

847 SQ. FT. FINISHED

XXXXXX XXXXXX XXXXXX Sioux Falls, SD	
DWG. TITLE: UPPER LEVEL FLOOR PLAN	
DWG. No.: DWG/RES/Loft Plans.dwg	
DR. BY: S. BERNARDEZ	DATE: 10/20/11
SCALE: 1/4" = 1'-0"	APPR. BY:
LOYALTY HOMES, LLC	

Upper Level Floor Plan