




FRONT ELEVATION




REAR ELEVATION

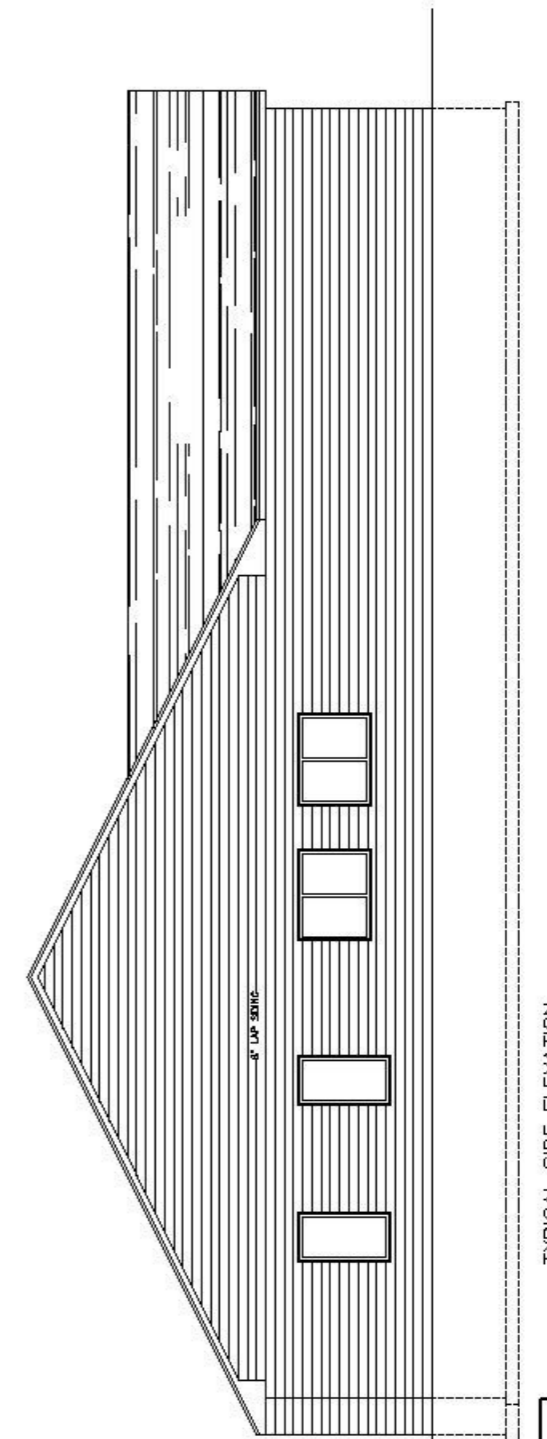

TYPICAL SIDE ELEVATION

XXXXXXX XXXXXX XXXXXX Sioux Falls, SD		
DWS. TITLE: EXTERIOR ELEVATIONS		
DWS. No.: DWS\RES\RANCH Plan.dwg		
DWL BY: E. BERNALDEZ	DATE: XXXXX	SHEET
SCALE: 1/4" = 1'-0"	APPD. BY:	
LOYALTY HOMES, LLC.		

# 1-Story Twin Home with 2-Stall Garage

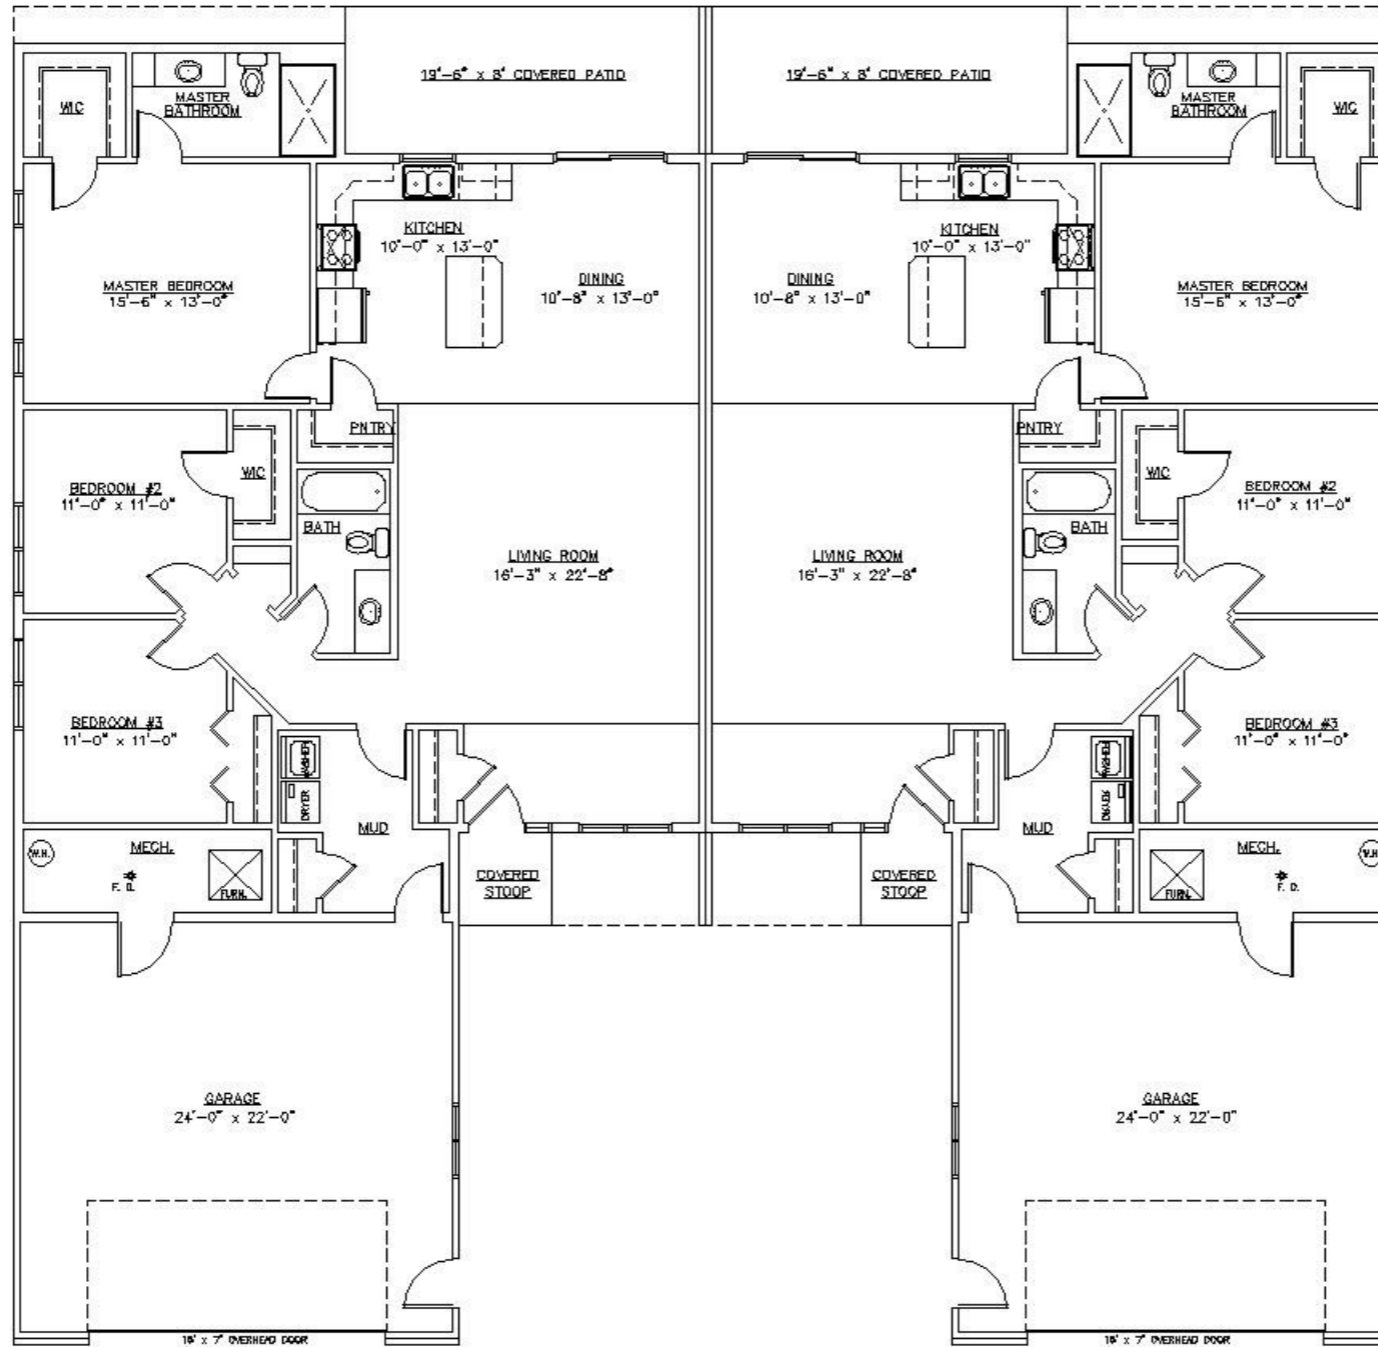

1,522 S.F.

RANCH PLAN 2

XXXXXX		XXXXXX		XXXXXX	
Sioux Falls, SD					
DWG. TITLE: MAIN LEVEL FLOOR PLAN					
DWG. No.: DWG\RES\RANCH Plan.dwg					
DR. BY: S. BERNARDEZ	DATE: 202003	SHEET			
SCALE: 1/4" = 1'-0"	APPD. BY:				
LOYALTY HOMES, LLC					

# Floor Plan