



FRONT ELEVATION

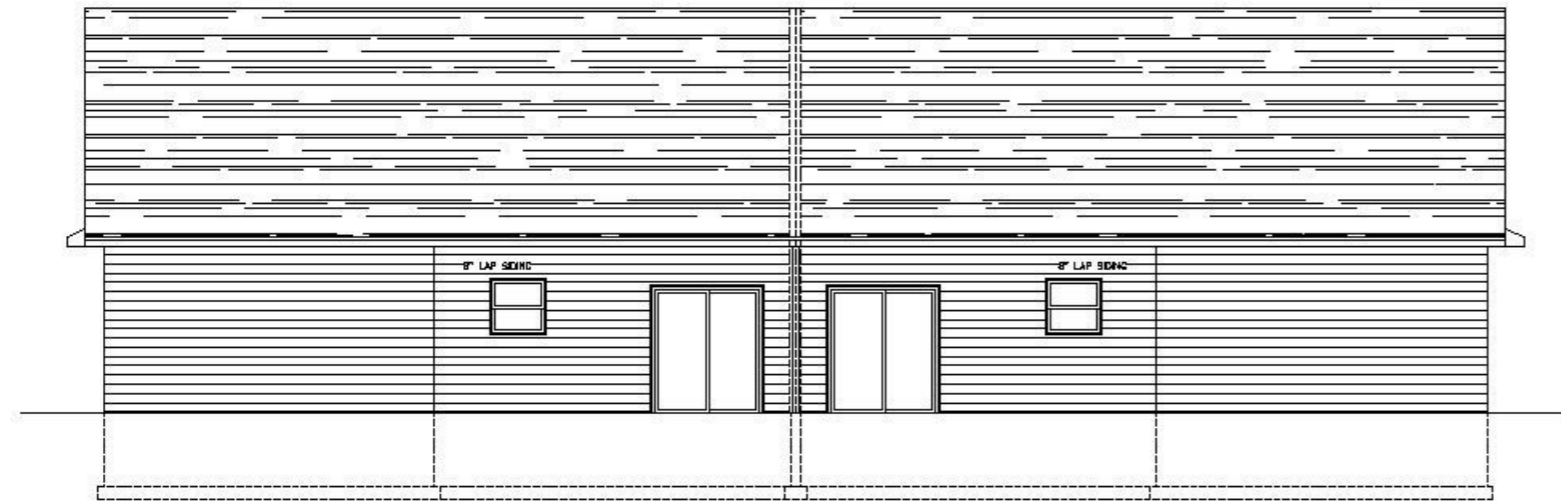

REAR ELEVATION

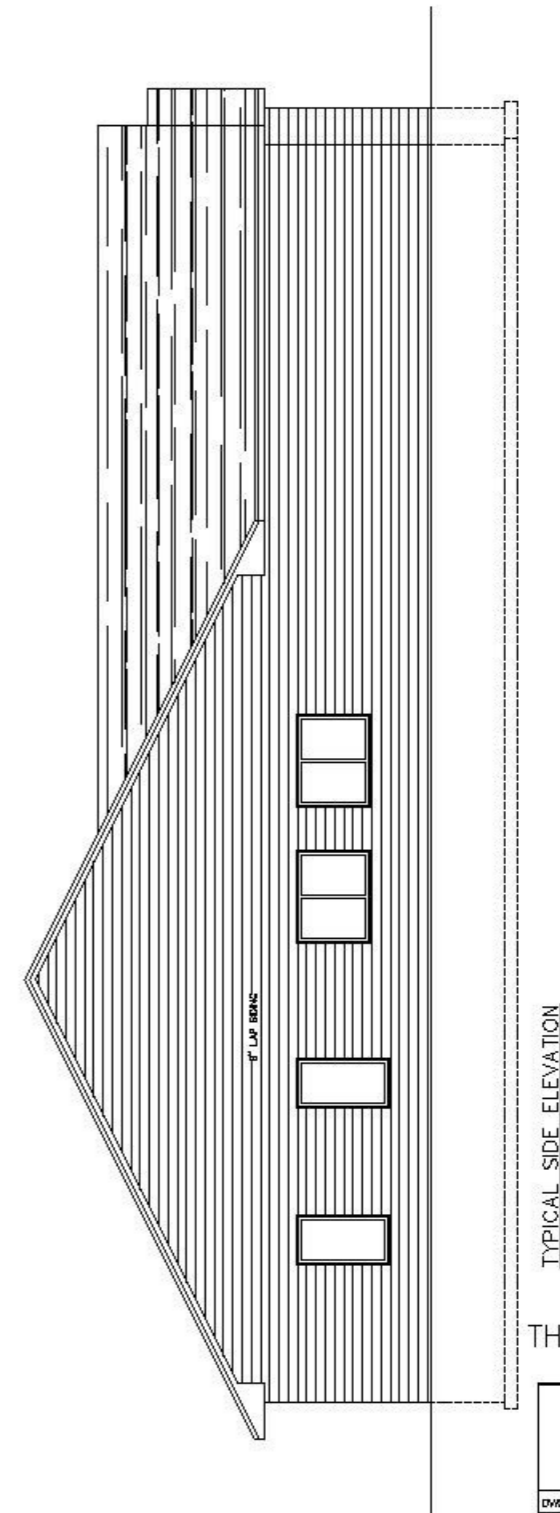


TYPICAL SIDE ELEVATION

RANCH PLAN 2
THREE CAR GARAGE

XXXXXX		XXXXXX		XXXXXX	
XXXXXX		XXXXXX		XXXXXX	
XXXXXX		XXXXXX		XXXXXX	
Sioux Falls, SD					
DWG TITLE: EXTERIOR ELEVATIONS					
DWG No.: DWG\RES\RANCH Plan.dwg					
DR. BY: S. BERNILDEZ			DATE: 03/20/04		SHEET
SCALE: 1/4" = 1'-0"			APPD. BY:		
LOYALTY HOMES, LLC					

1-Story Twin Home with 3-Stall Garage

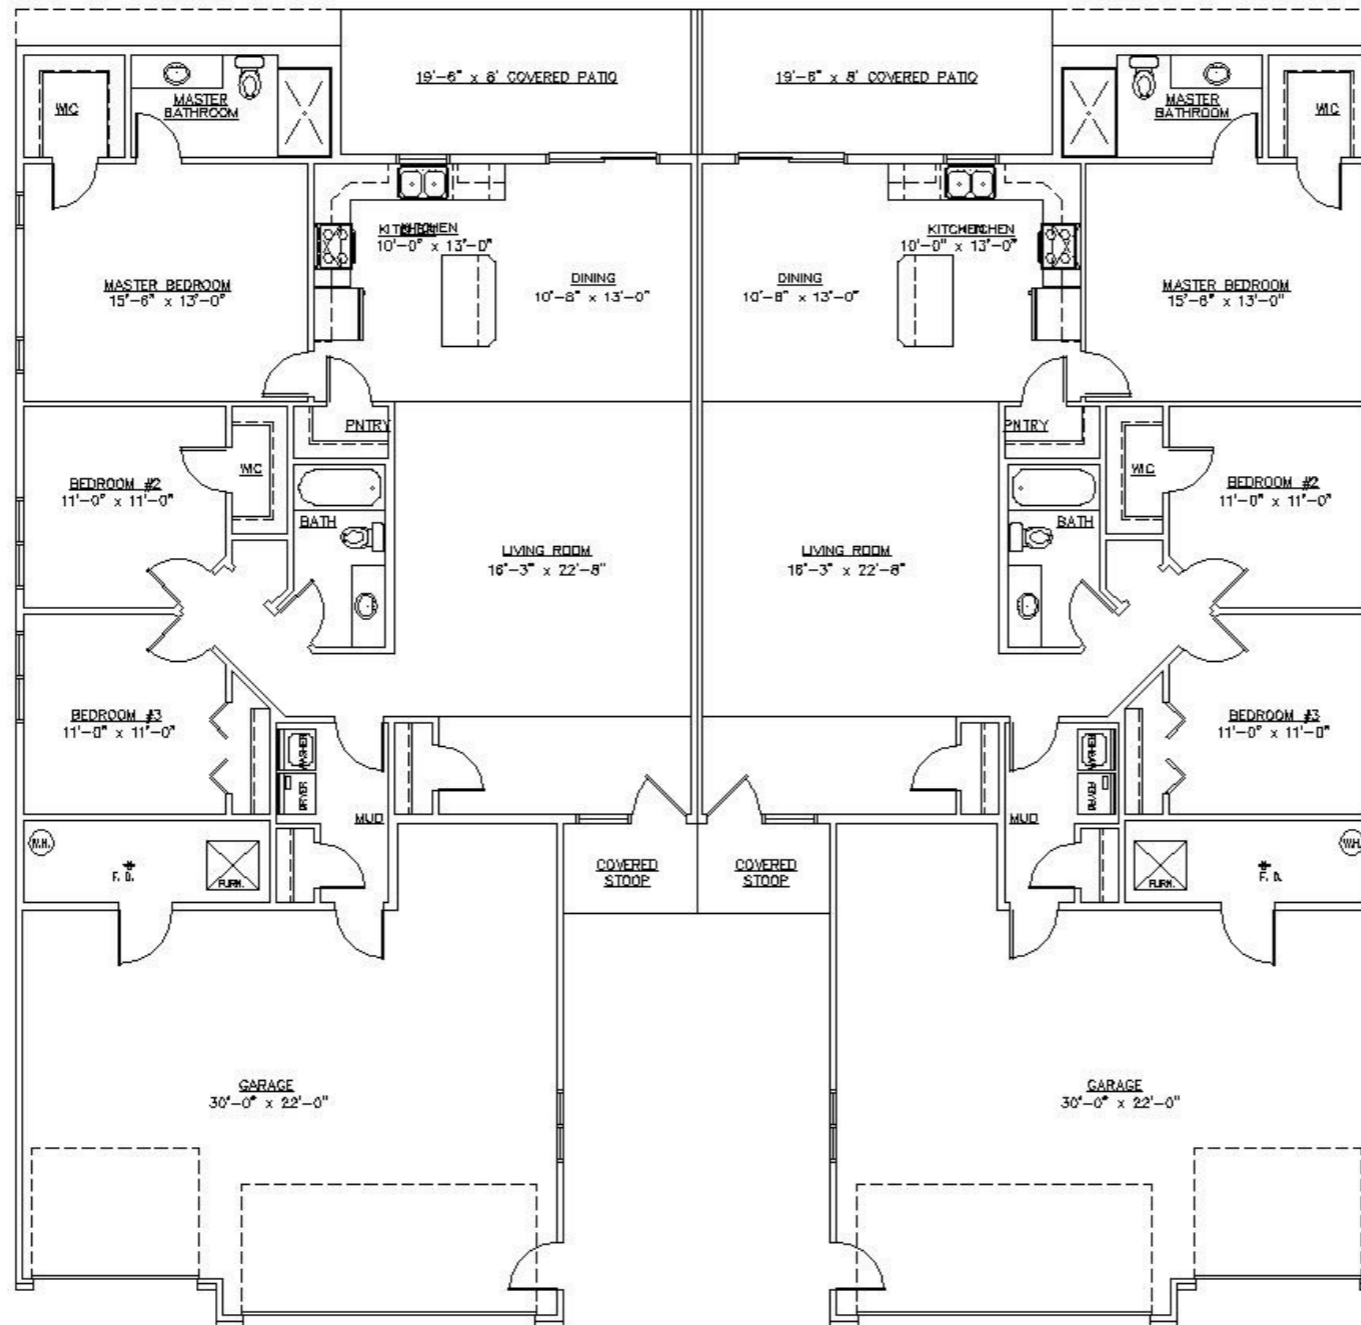

RANCH PLAN 2
THREE CAR GARAGE

NOTE: WINDOWS MUST MEET OR EXCEED U.S. RATING

1,522 S.F.

XXXXXX XXXXXX XXXXXX Sioux Falls, SD		
DWG. TITLE: MAIN LEVEL FLOOR PLAN		
DWG. No.: DWG\RES\RANCH Floor.dwg		
DR. BY: S. BERNHARDT	DATE: 10/20/09	SHEET
SCALE: 1/4" = 1'-0"	APPD. BY:	
LOYALTY HOMES, LLC		

Floor Plan